


Station-service TOTAL
RELAIS DE CHANTERAINE
AUTOROUTE A10
91640 BRIIS SOUS FORGES
Section ZD - Parcelles 27-37-45-50

Echelle : 1/5000

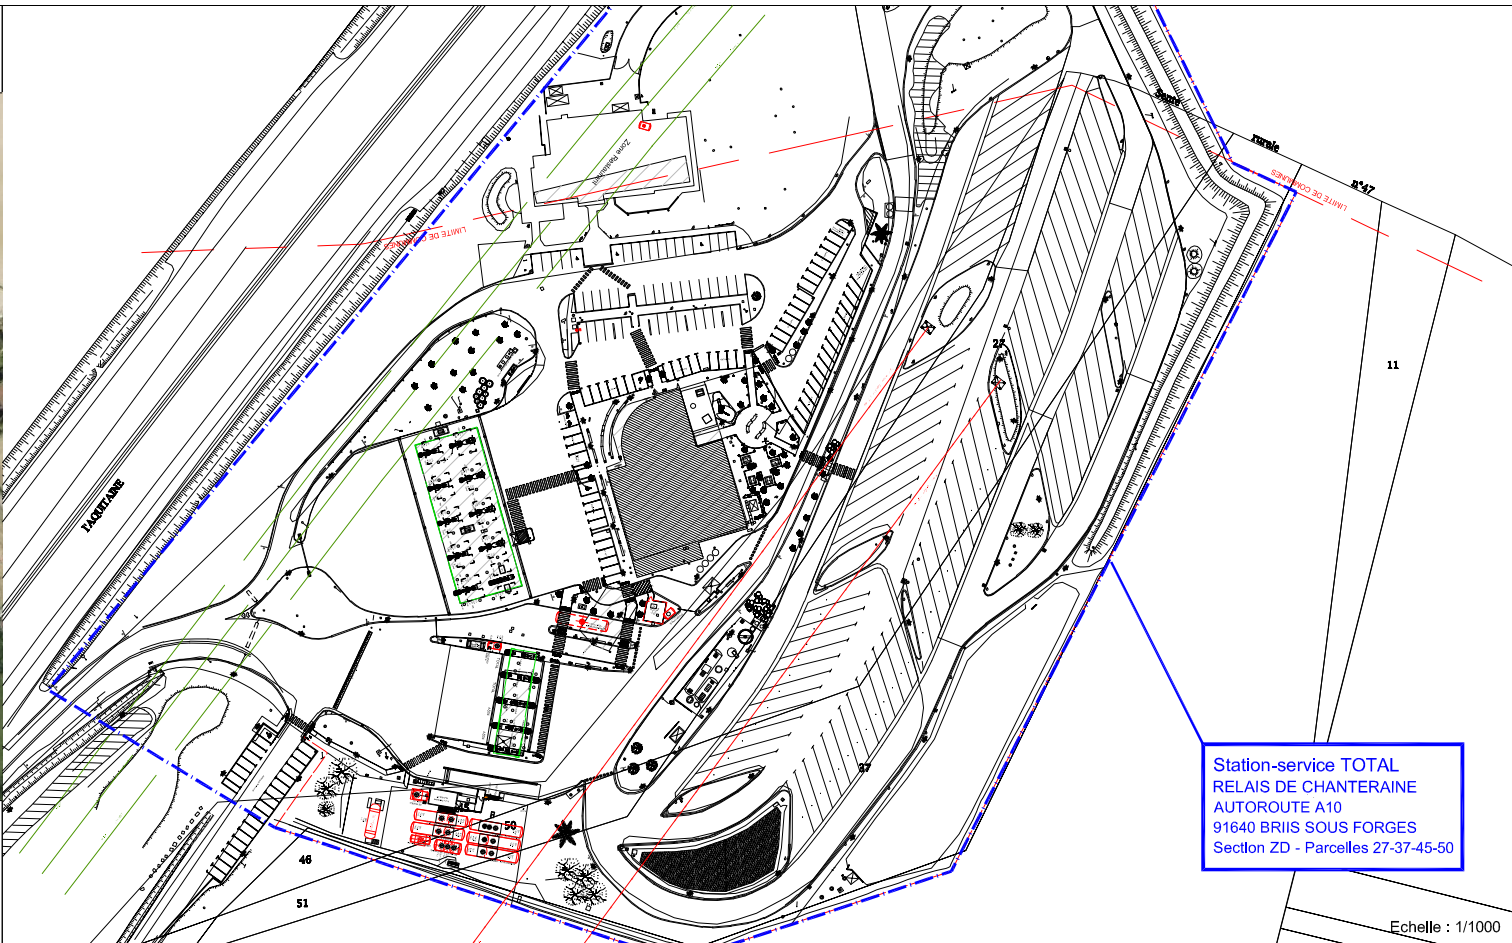

Station-service TOTAL
RELAIS DE CHANTERAINE
AUTOROUTE A10
91640 BRIIS SOUS FORGES
Section ZD - Parcelles 27-37-45-50

Echelle : 1/1000



TOTAL

Total Marketing France

LE SPAZIO
562 AVENUE DU PARC DE L'ILE
92000 - NANTERRE
TEL: 01.41.35.40.00 - FAX: 01.41.35.73.73

DATE: 09/12/2019

CONTROLE: S. ABADEZ

ECHELLE: 1/1000
1/5000

DESSINE: L. PAYAN

STATION SERVICE
RELAIS DE CHANTERAINE

AUTOROUTE A10

91640 BRIIS SOUS FORGES

ICPE

PLAN DE SITUATION ET
PLAN DE CADASTRE

059788

00.01

